











Indian Bluff Supply

**Indian Bluff Supply**  
Post Frame Buildings & Homes


Raleigh Daves 727-385-2562  
Lonnie Daves 309-781-2391  
indianbluffsupply@gmail.com www.indianbluffsupply.com

Dale & Amy Jones - Aledo, IL  
**RESIDENTIAL BUILDING**

**RIGHT 3D VIEW**


SCALE @ 36" X 48"  
Scale: 1/4" = 1'  
4/23/2024


SHEET NUMBER  
**5**

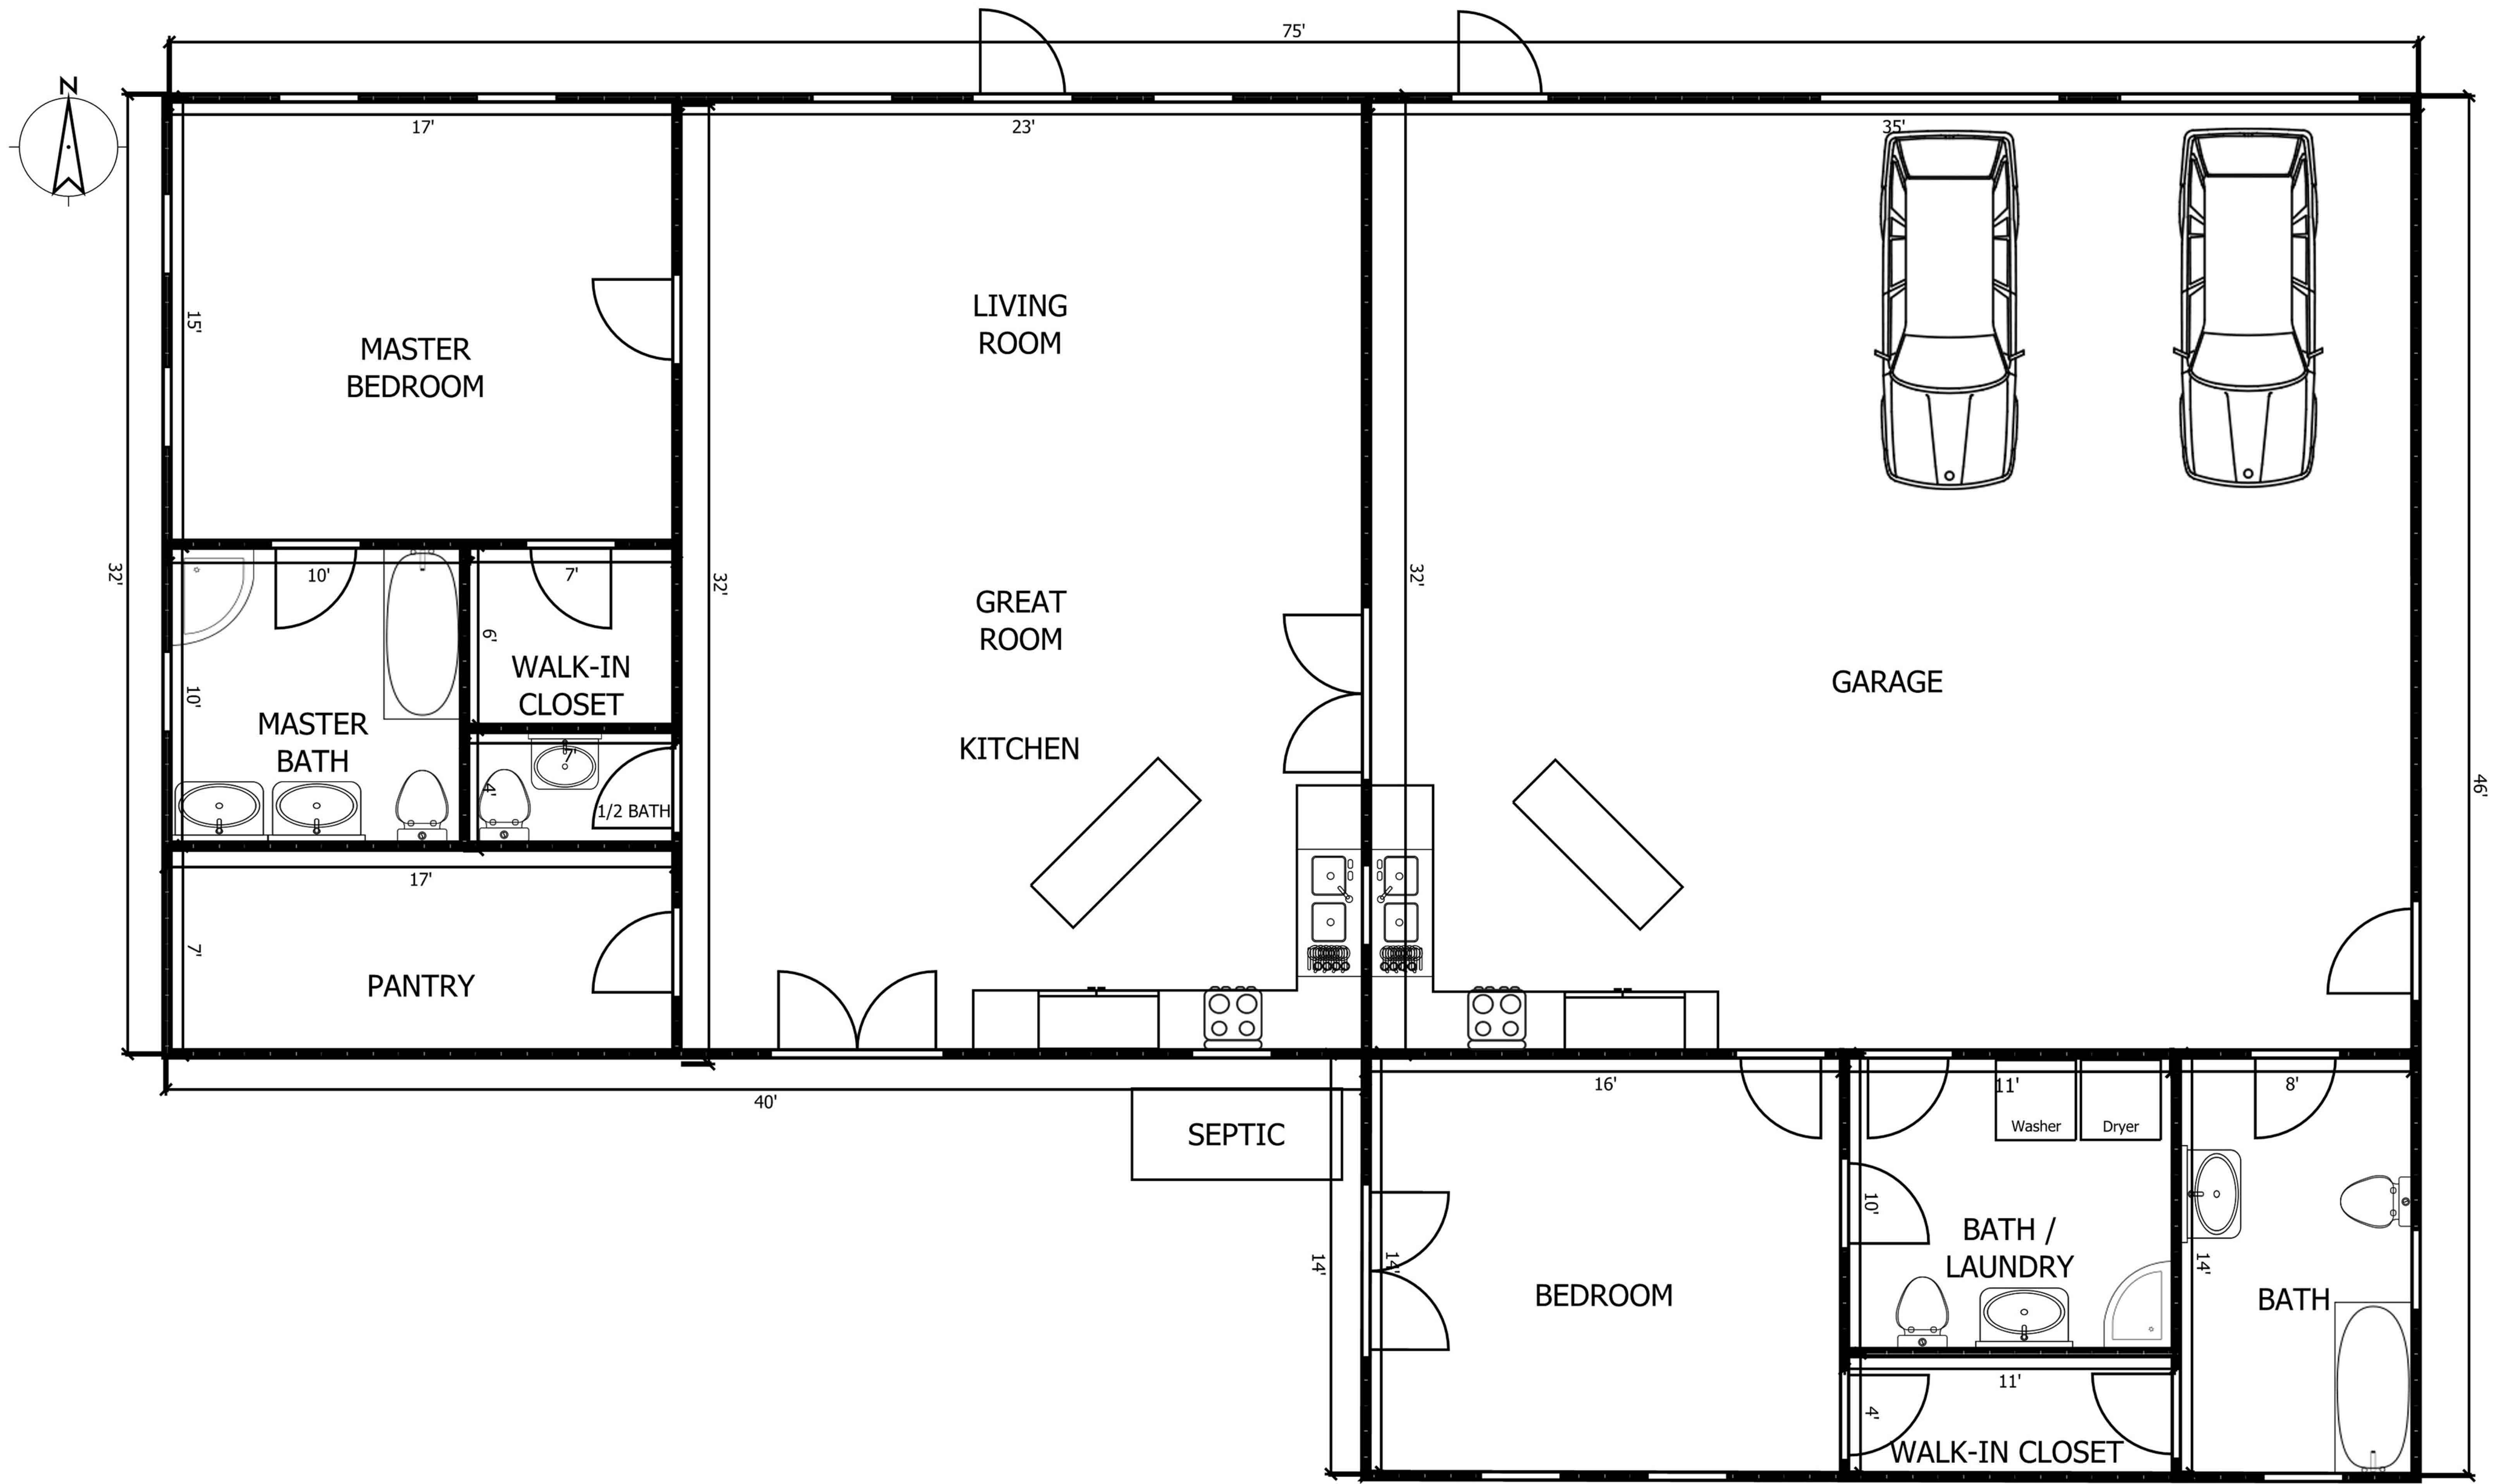


**FLOOR PLAN**


Dale & Amy Jones - Aledo, IL  
**RESIDENTIAL BUILDING**

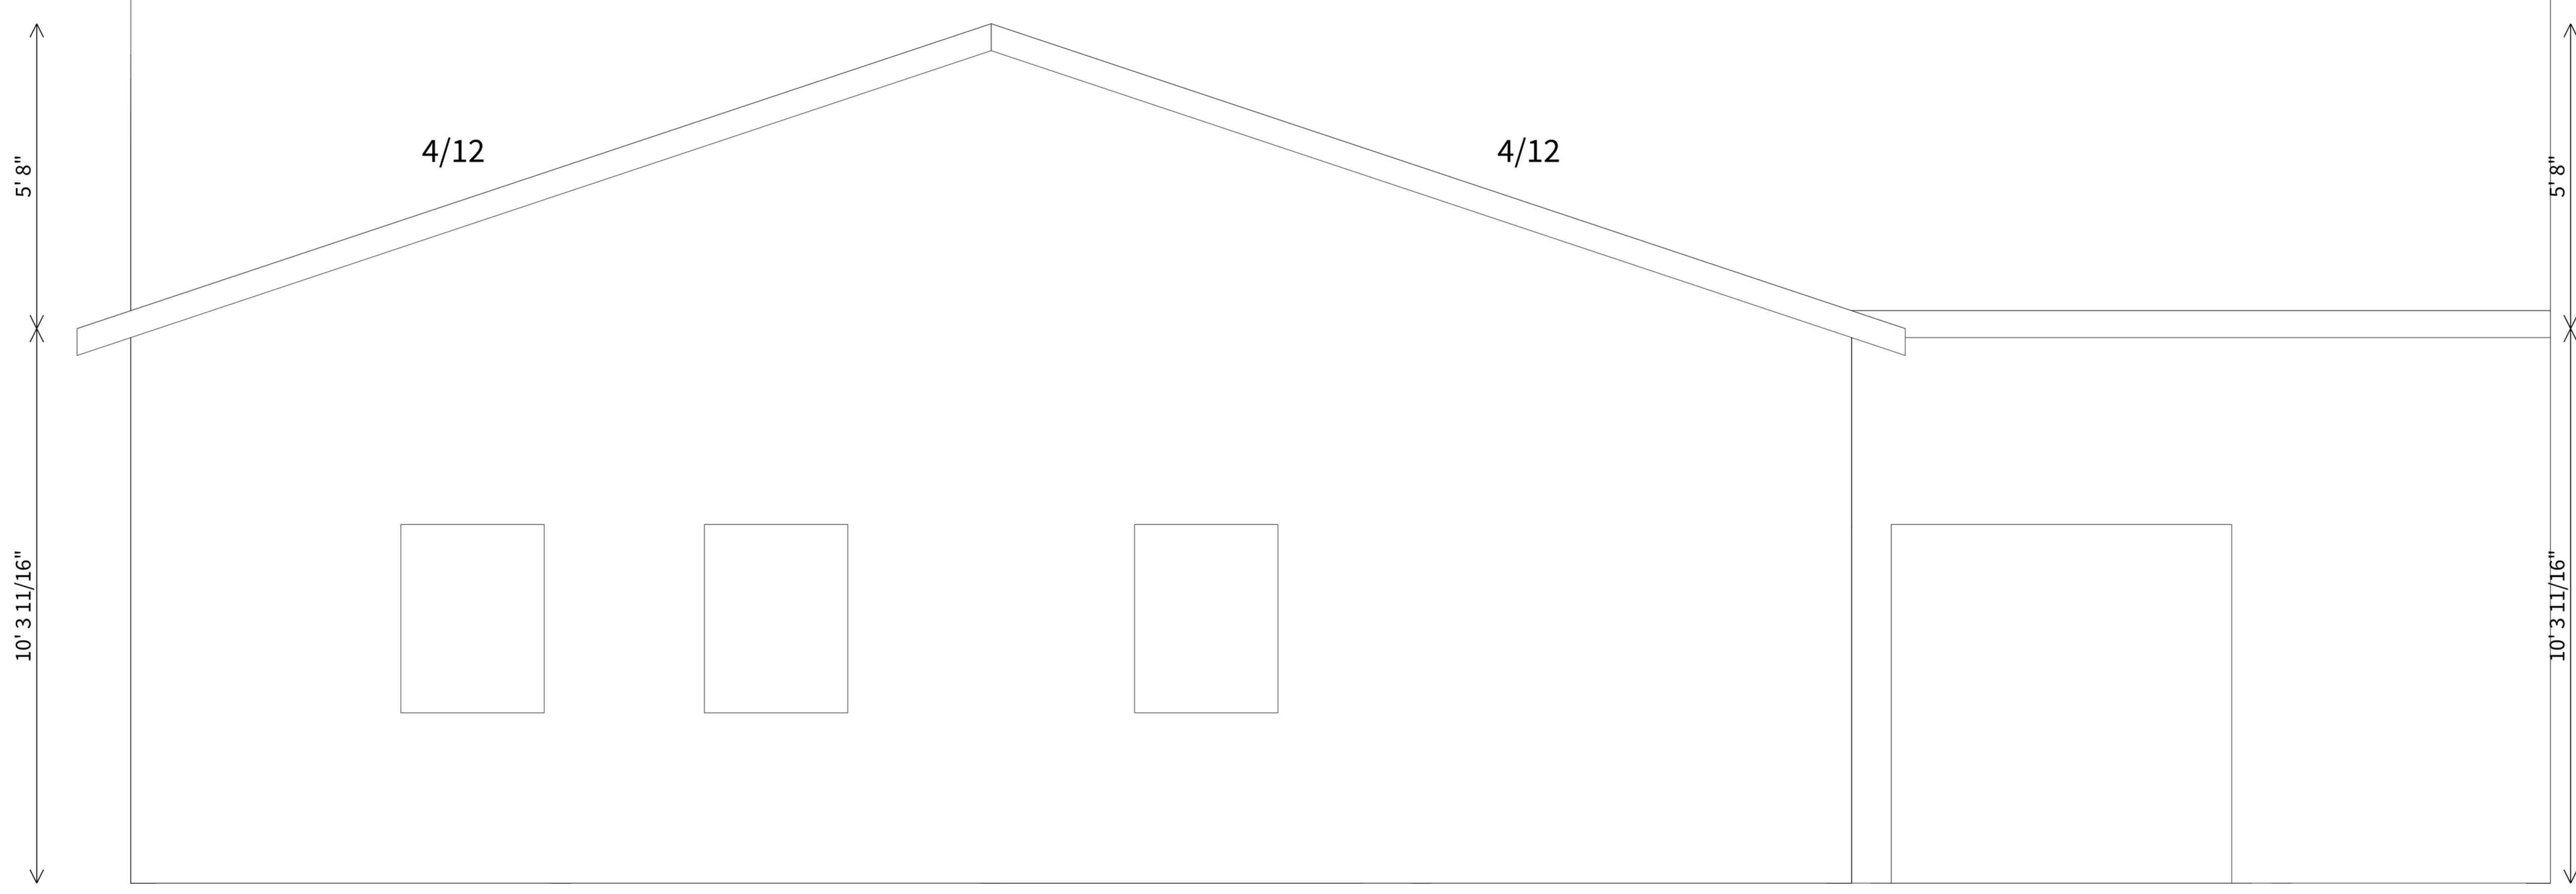

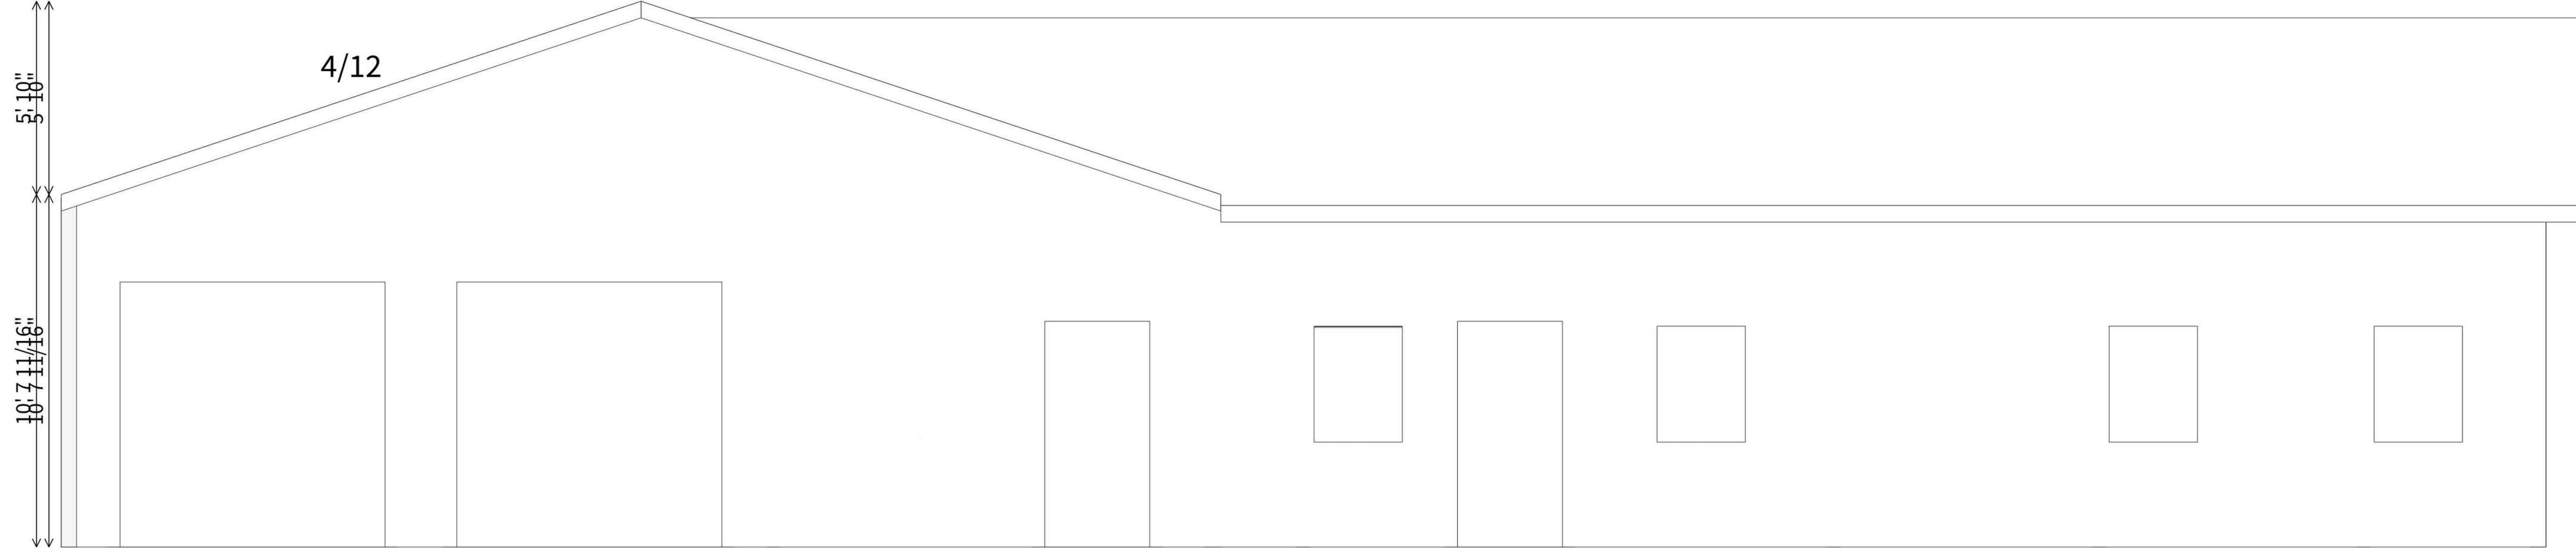



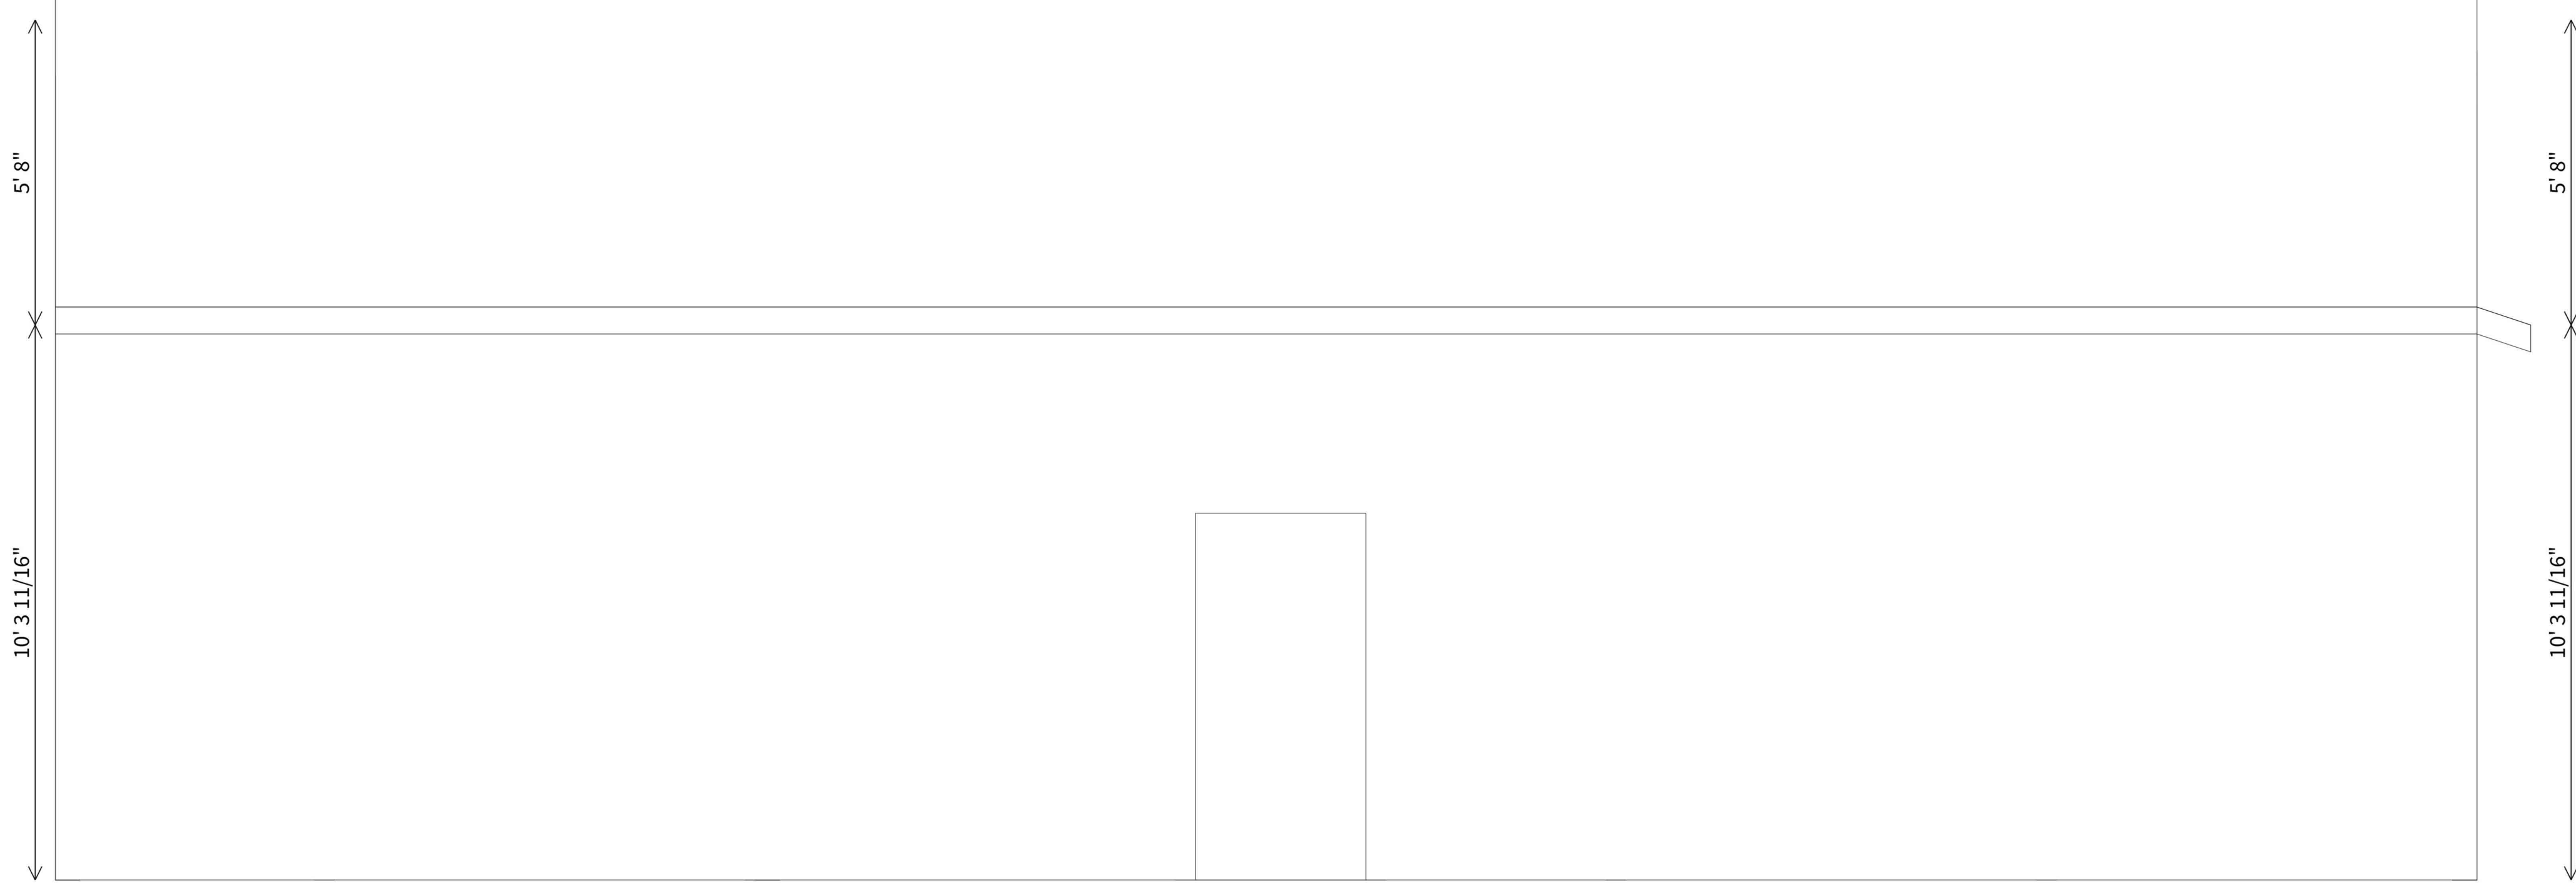

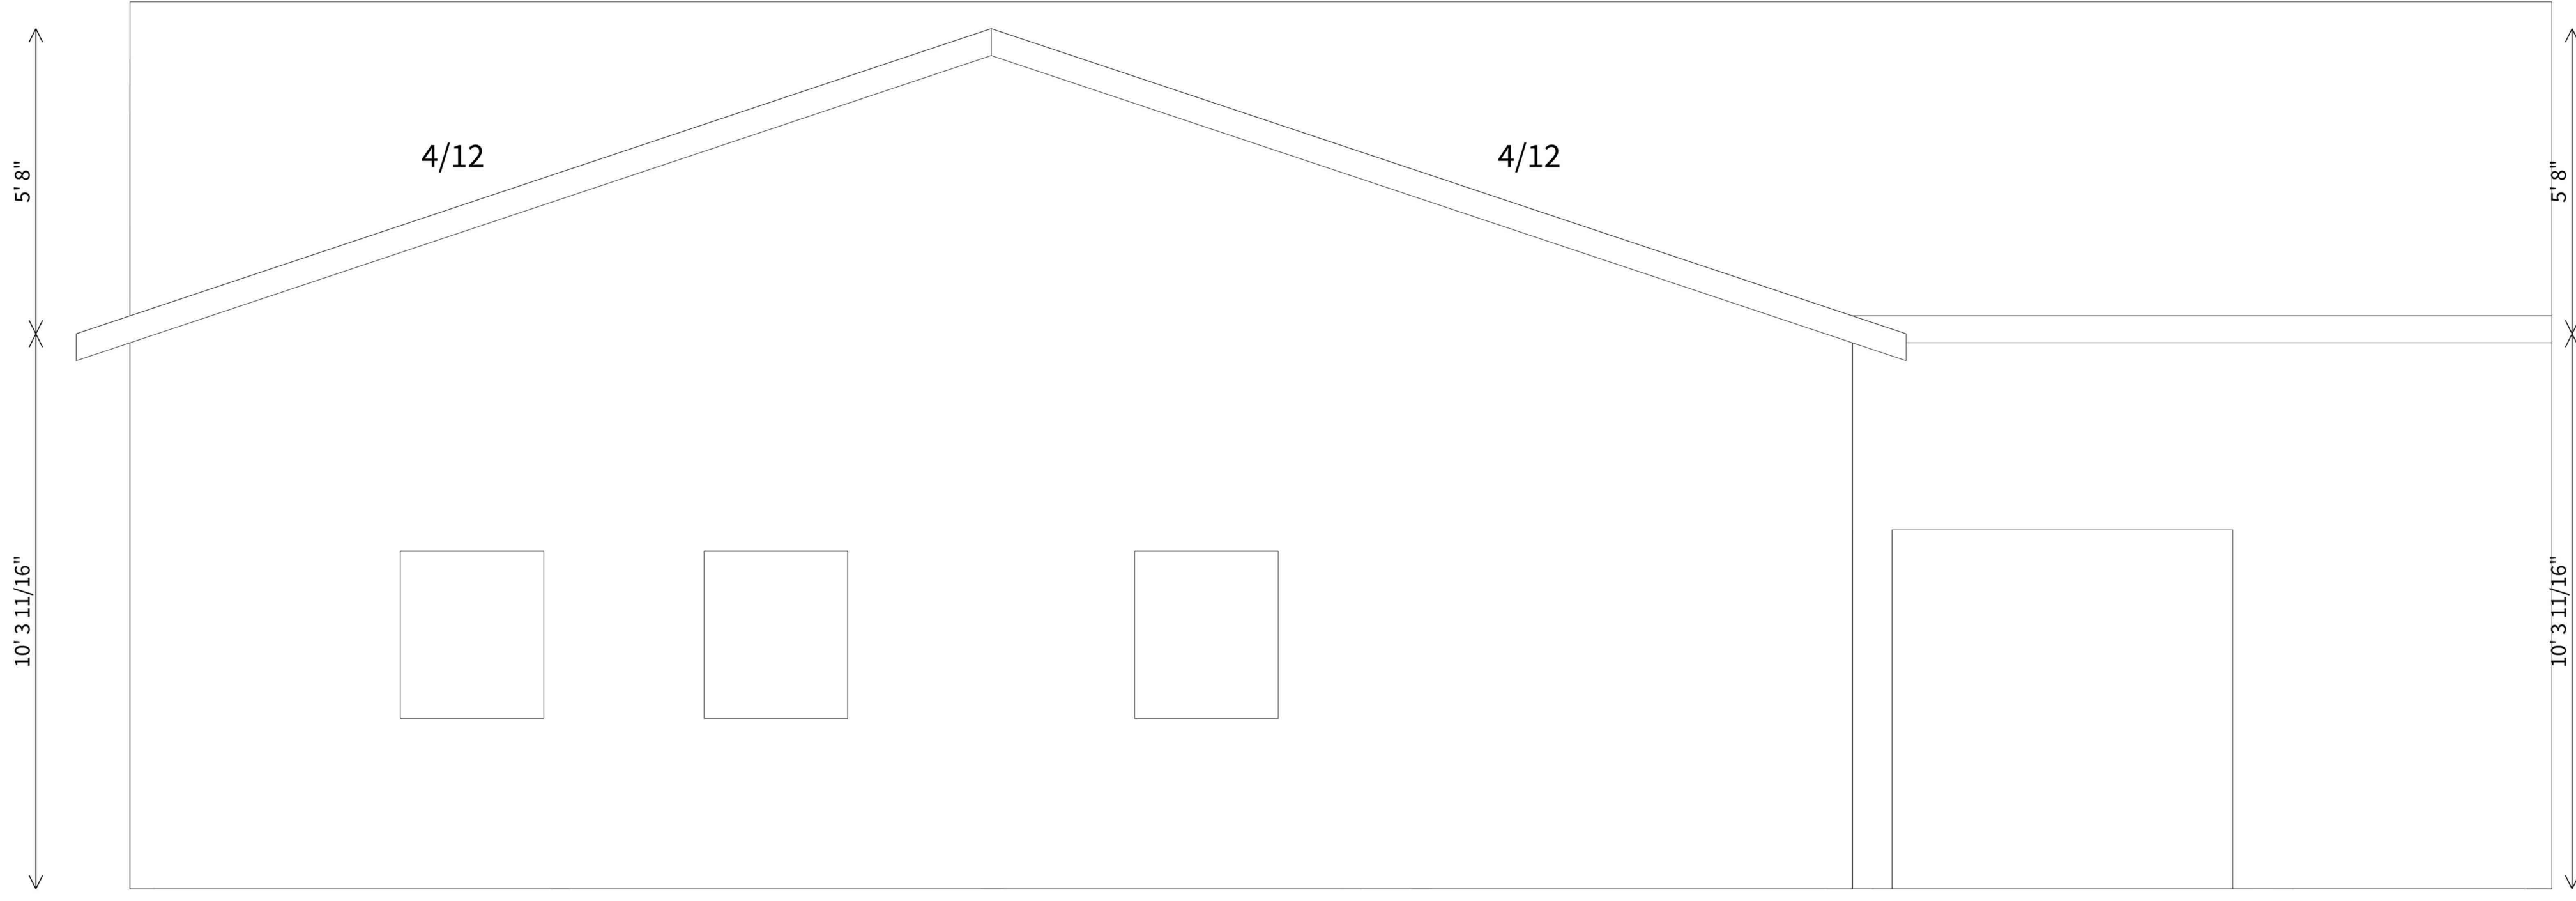

5' 8"

10' 3 11/16"

4/12

4/12

5' 8"

10' 3 11/16"